




7 PROPOSED SIDE ELEVATION
1:50

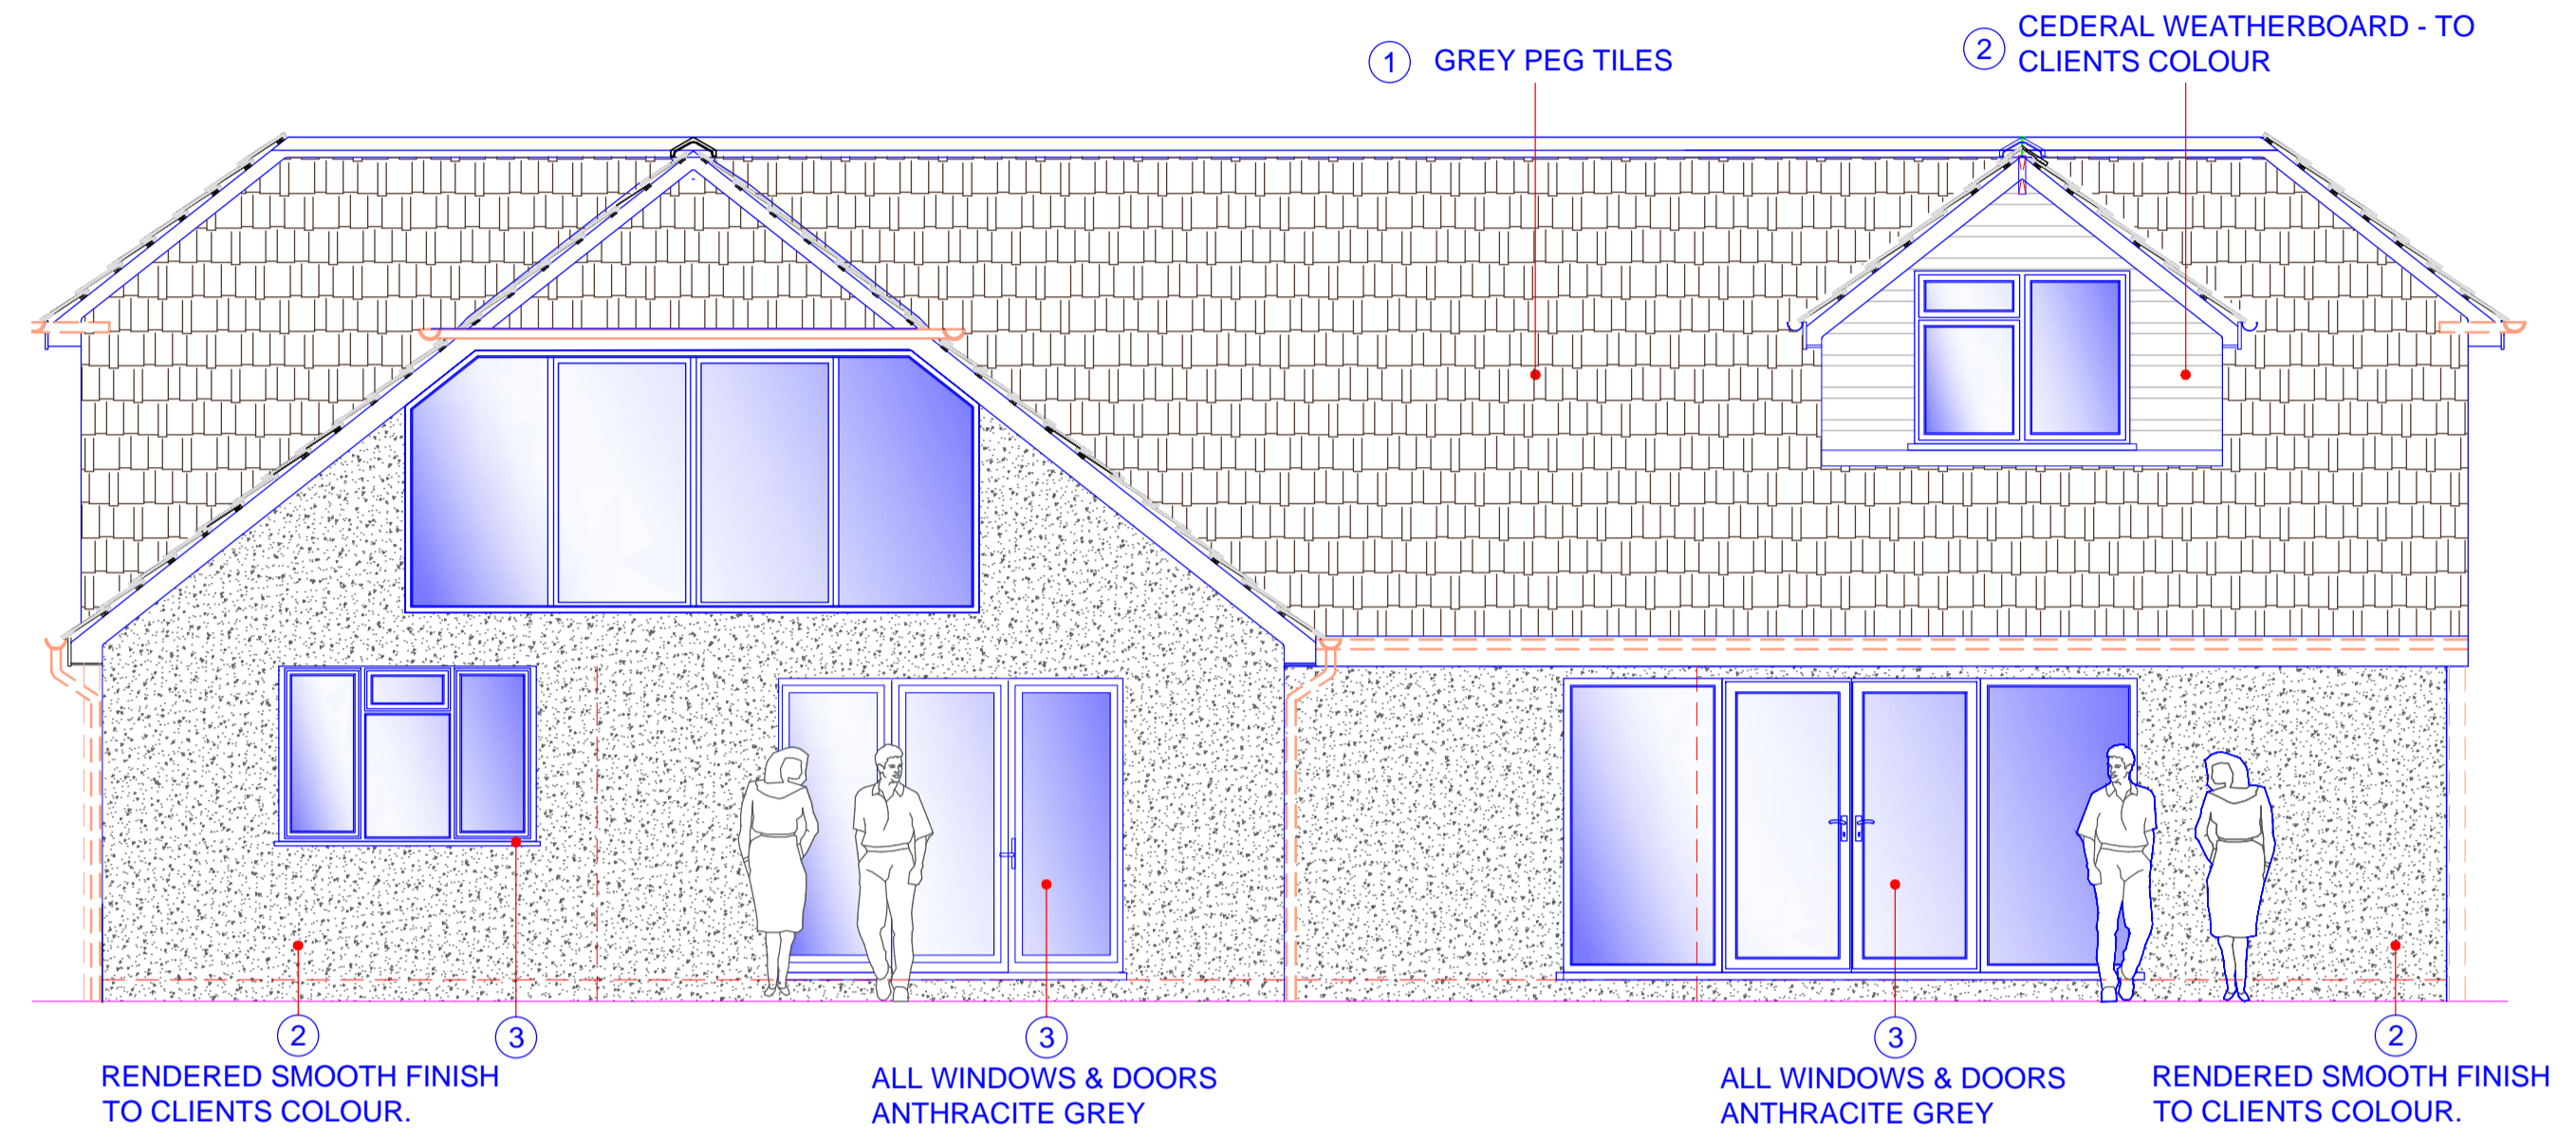

11 PROPOSED REAR ELEVATION
1:50

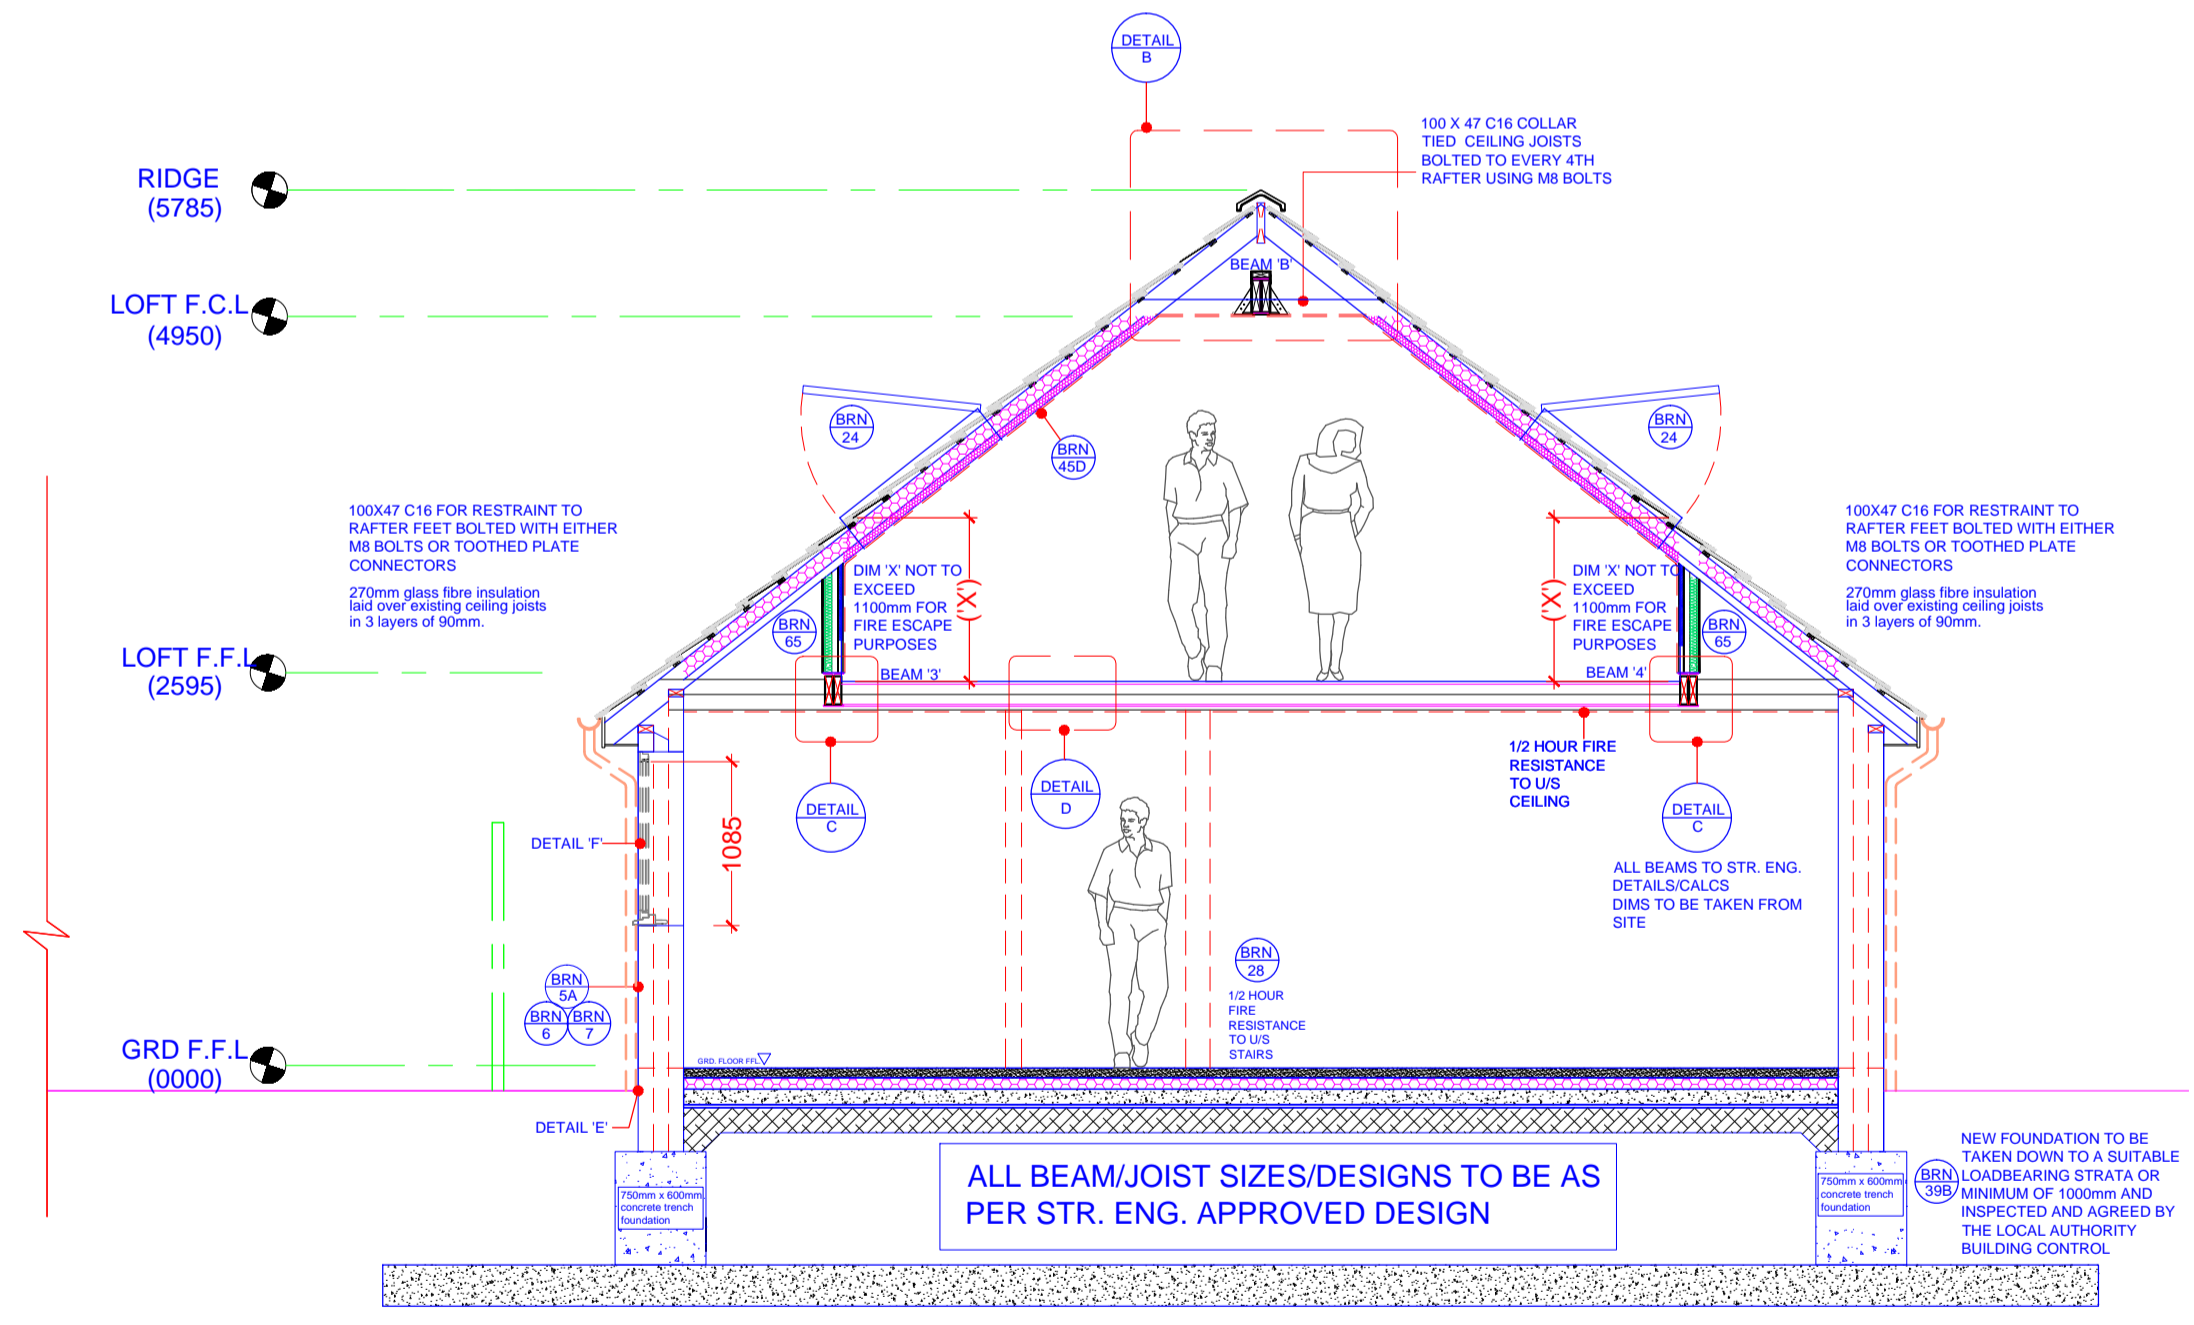

25 PROPOSED SECTION 'D' - 'D'
1:50

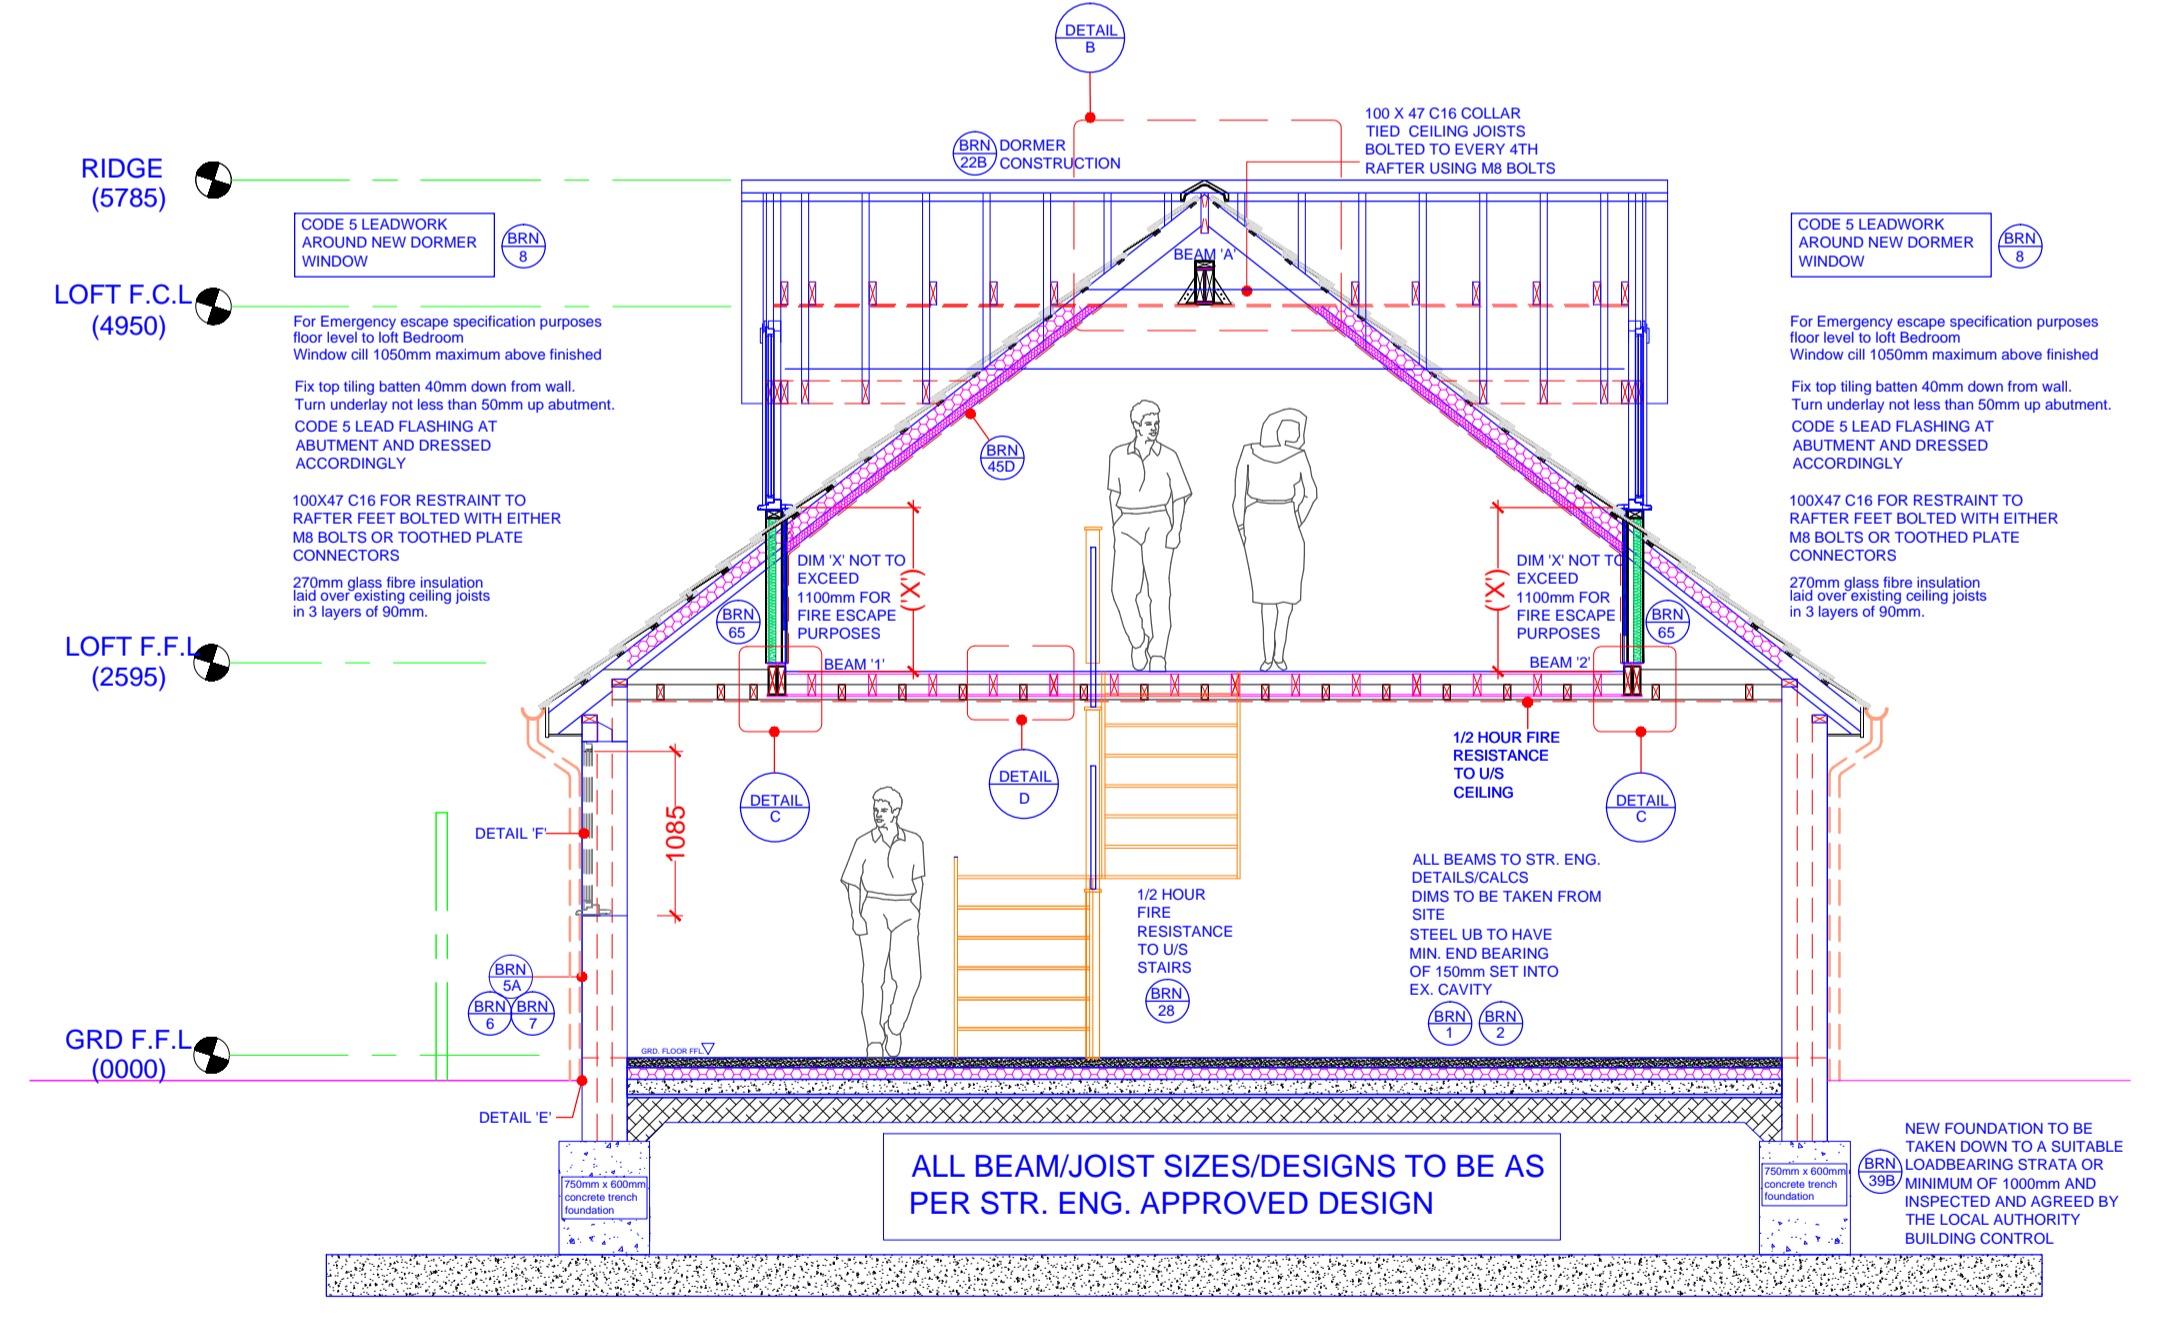

24 PROPOSED SECTION 'C' - 'C'
1:50